


Current Vacancies	SF
1	2,273
2	807
3	2,521

PRIME ENDCAP
RESTAURANT SPACE!

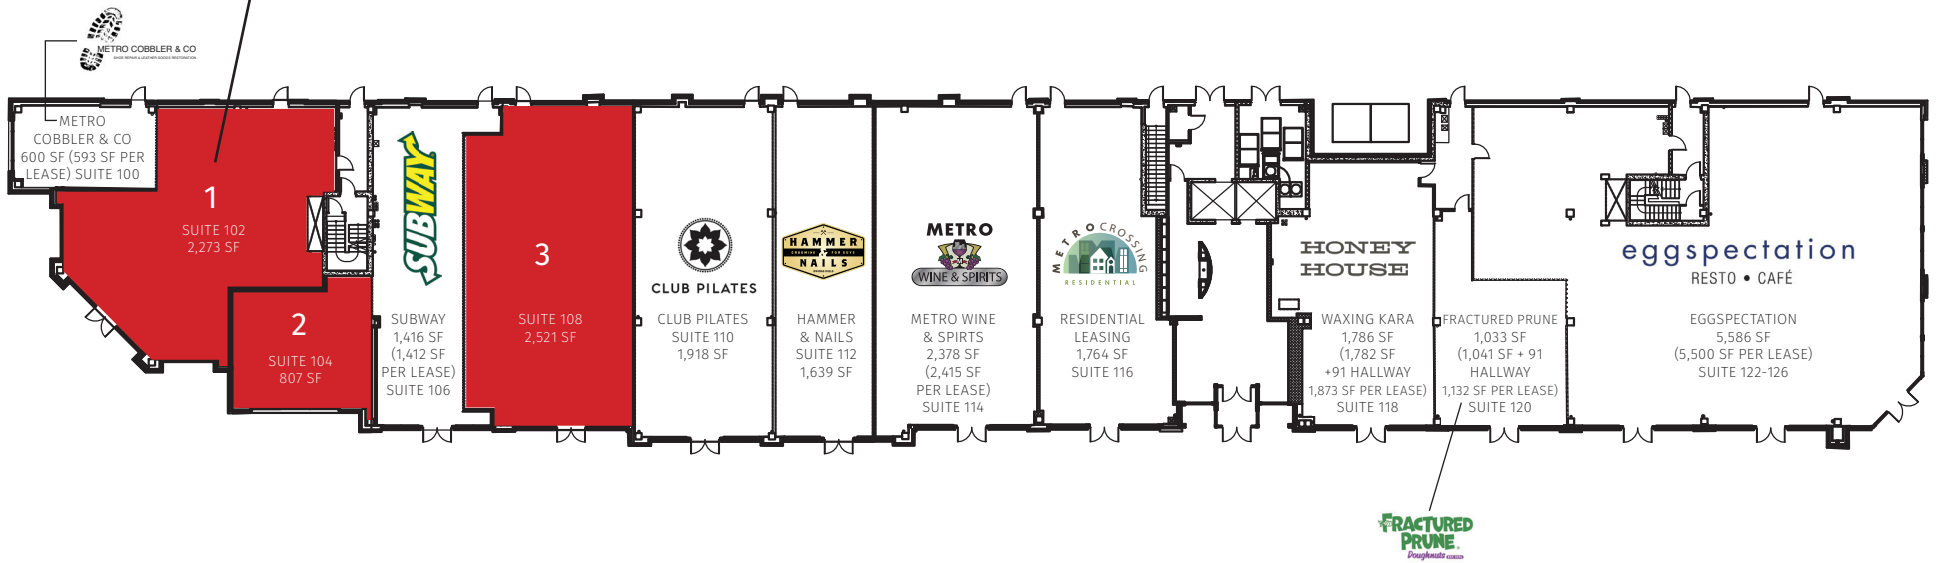

SQUARE FOOTAGE RECORD
METRO CENTRE

10209 GRAND CENTRAL AVE (RA-01)
OWINGS MILLS, MD

DATE:	11/22/16	REVISIONS
SCALE:	NTS	
DRAWING #:	1	
DESIGN BY:	DB	
DRAWN BY:	SR	
CHECKED BY:	SR	

DAVID S. BROWN
ENTERPRISES, L.T.D.

100 Painters Mill Rd.
Suite 900
Owings Mills, Maryland 21117
T 410.363.3434 F 410.363.6758