


Current Vacancies	SF
1	1,652
2	2,056
3	2,044
4	1,968
5	3,884

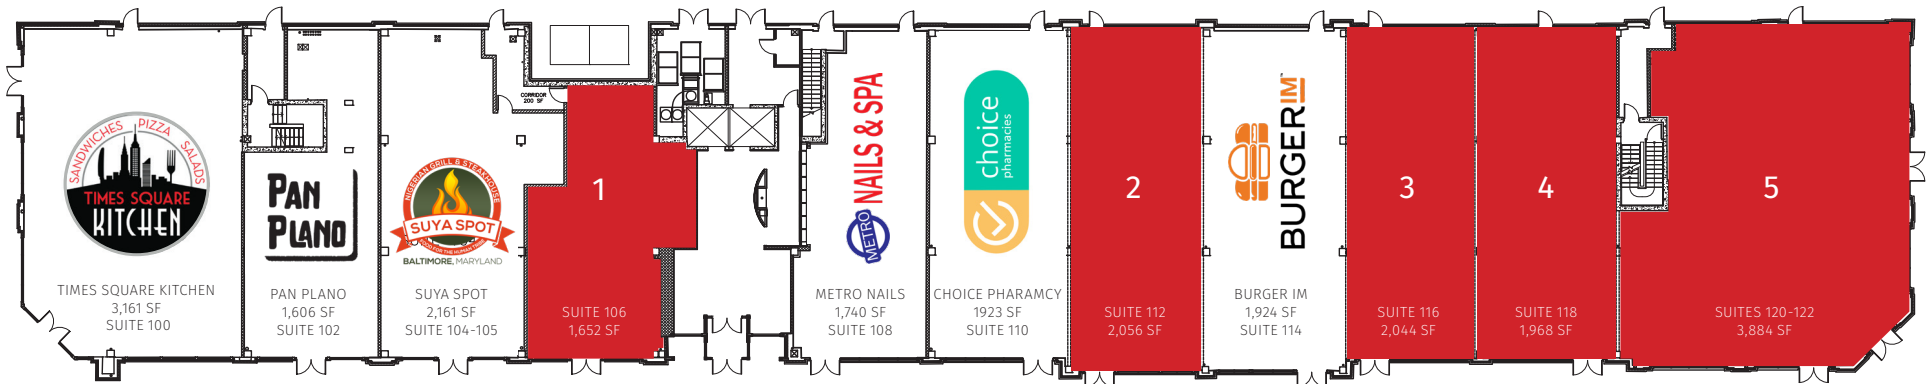

AVAILABLE SUITES
 METRO CENTRE
 FIRST FLOOR
 10309 GRAND CENTRAL AVE (RA-02)
 OWINGS MILLS, MD

DATE:	06/16/16	REVISIONS
SCALE:	NTS	
DRAWING #:	1	
DESIGN BY:	SR	
DRAWN BY:	SR	
CHECKED BY:	DB	

DAVID S. BROWN
 ENTERPRISES, L.T.D.
 100 Painters Mill Rd.
 Suite 900
 Owings Mills, Maryland 21117
 T 410.363.3434 F 410.363.6758