


Current Vacancies	SF
1	2,056
2	2,044
3	1,968
4	3,884

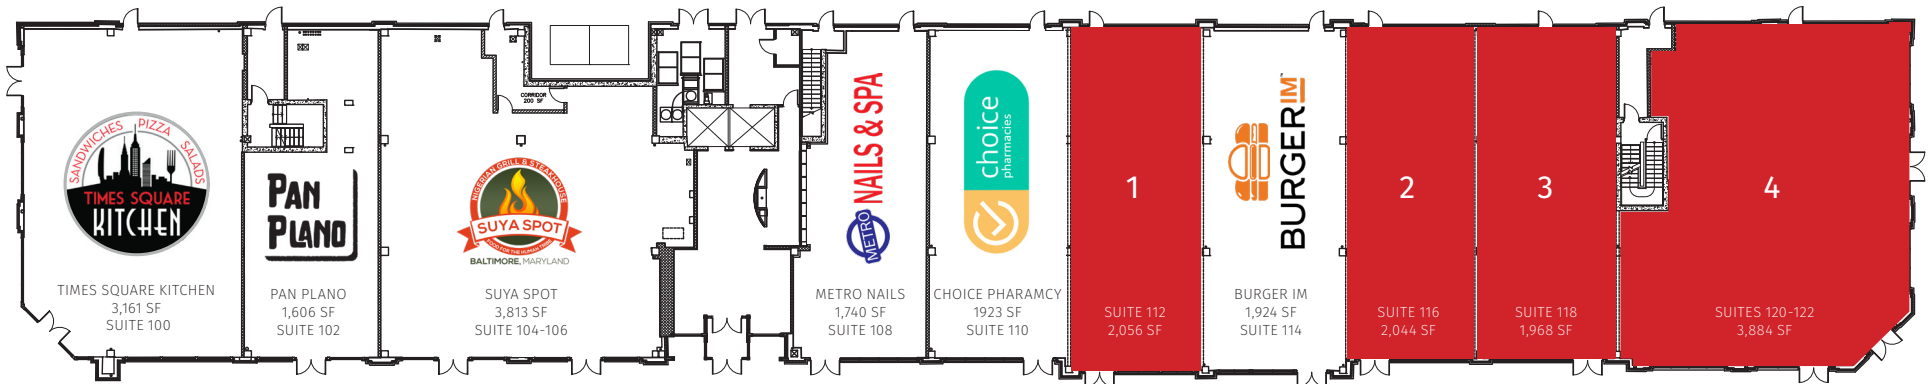

AVAILABLE SUITES  
 METRO CENTRE  
 FIRST FLOOR  
 10309 GRAND CENTRAL AVE (RA-02)  
 OWINGS MILLS, MD

DATE:	06/16/16	REVISIONS
SCALE:	NTS	
DRAWING #:	1	
DESIGN BY:	SR	
DRAWN BY:	SR	
CHECKED BY:	DB	

**DAVID S. BROWN**  
 ENTERPRISES, L.T.D.  
 100 Painters Mill Rd.  
 Suite 900  
 Owings Mills, Maryland 21117  
 T 410.363.3434 F 410.363.6758