


Current Vacancies

1	2,056
2	2,044
3	1,968
4	3,884

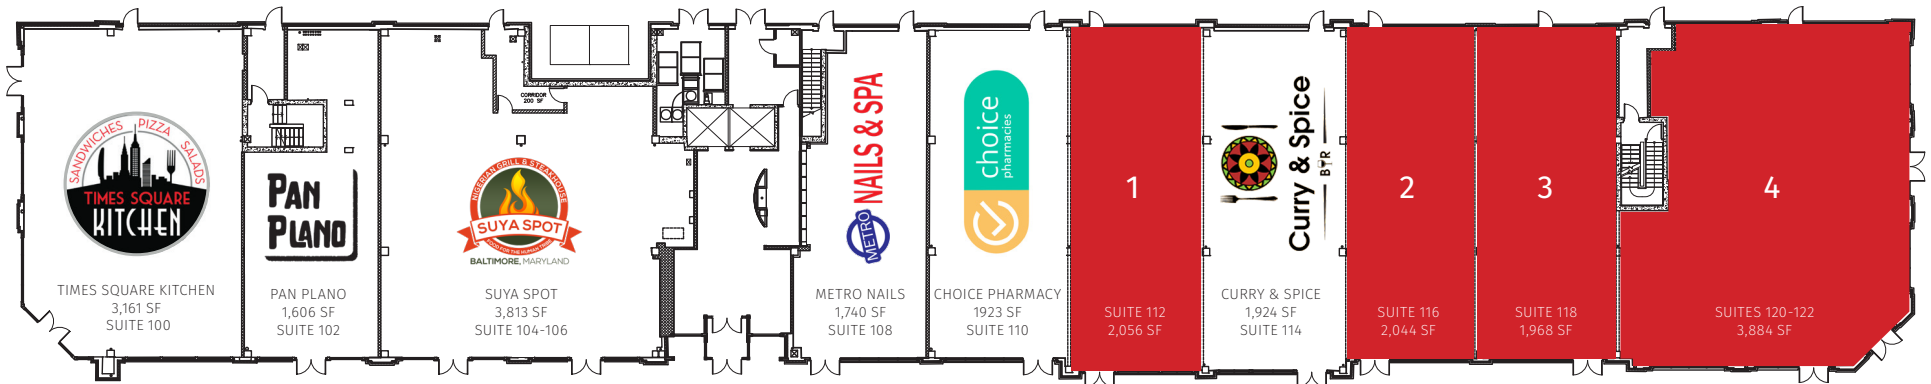

AVAILABLE SUITES
METRO CENTRE
FIRST FLOOR
10309 GRAND CENTRAL AVE (RA-02)
OWINGS MILLS, MD

DATE:	06/16/16	REVISIONS
SCALE:	NTS	
DRAWING #:	1	
DESIGN BY:	SR	
DRAWN BY:	SR	
CHECKED BY:	DB	

DAVID S. BROWN
ENTERPRISES, L.T.D.
100 Painters Mill Rd.
Suite 900
Owings Mills, Maryland 21117
T 410.363.3434 F 410.363.6758